



BRECKENRIDGE LETTINGS

London Road, Windesham, GU20



A spacious five bedroom family home offering versatile accommodation. The property is set behind gates with a secluded garden close to the Village of Windlesham. A short drive to Sunningdale Station with shops and restaurants and to local private schools Hall Grove, LVS and the American Schools ACS and Tasis.

Available - Immediately

£5950 Per Calendar Month

Unfurnished



BRECKENRIDGE LETTINGS

- Five Bedrooms
- Three Bathrooms
- Sitting Room and Family Room
- Kitchen Breakfast Room and Utility Room
- Dining Room
- Study





Energy Efficiency Rating		Environmental Impact (CO ₂) Rating	
Current	Potential	Current	Potential
<p>Very energy efficient - lower running costs</p> <p>92-100 A</p> <p>81-91 B</p> <p>69-80 C</p> <p>55-68 D</p> <p>39-54 E</p> <p>21-38 F</p> <p>1-20 G</p> <p>Not energy efficient - higher running costs</p>		<p>Very environmentally friendly - lower CO₂ emissions</p> <p>92-100 A</p> <p>81-91 B</p> <p>69-80 C</p> <p>55-68 D</p> <p>39-54 E</p> <p>21-38 F</p> <p>1-20 G</p> <p>Not environmentally friendly - higher CO₂ emissions</p>	
66	77		
England & Wales EU Directive 2002/91/EC		England & Wales EU Directive 2002/91/EC	

All viewings are strictly by appointment or by e-mail.

Please be advised that any information supplied by the agent is given without any warranty and all negotiations are on a subject to contract basis until a tenancy agreement has been engrossed. Satisfactory references are always required before a tenancy agreement is signed. In addition to the rental and security deposit there is a charge for the tenancy agreement and an Inventory/Check-in procedure.

These particulars or any other media, printed or downloaded, do not form part of any contract and must not be relied upon. All measurements mentioned within the particulars are approximate and are given as a guide only.

Email: contact.us@breckenridge-lettings.co.uk


London Road, Windlesham, GU20

Approximate Area = 2630 sq ft / 244.3 sq m

Garage = 300 sq ft / 27.8 sq m

Total = 2930 sq ft / 272.1 sq m

For identification only - Not to scale

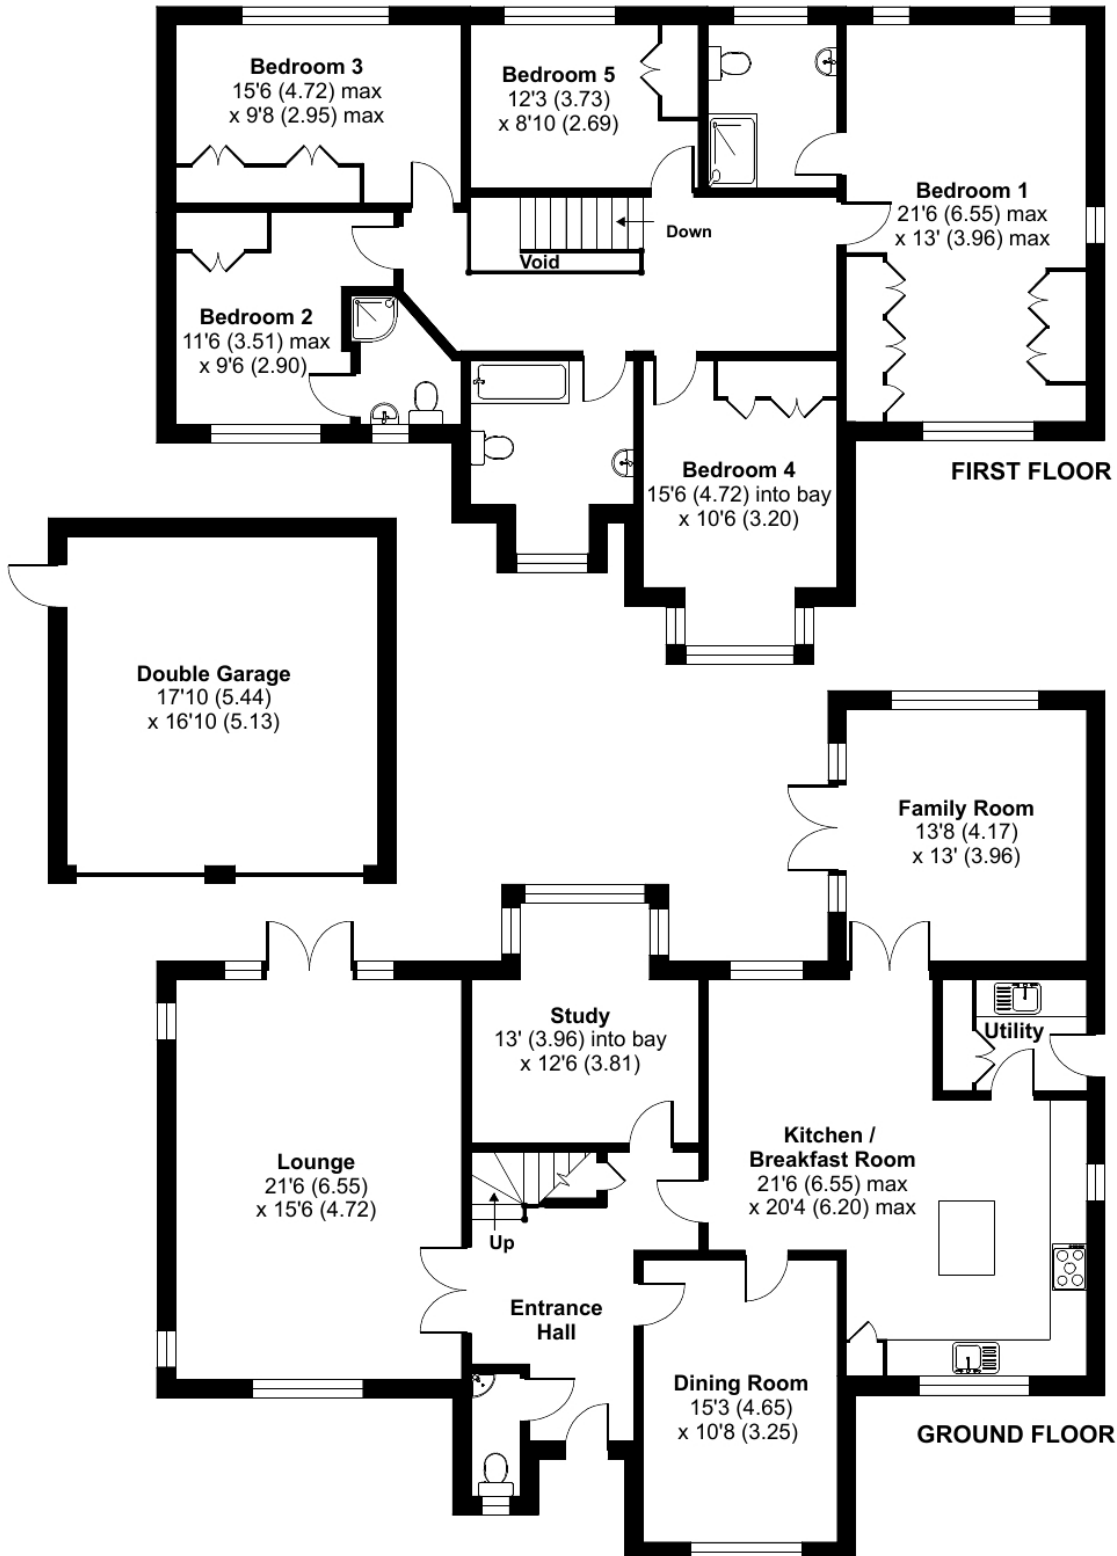

Floor plan produced in accordance with RICS Property Measurement Standards incorporating International Property Measurement Standards (IPMS2 Residential). © nichecom 2024. Produced for Breckenridge Lettings Ltd. REF: 1160802